


FORWARD IN HEALTH FIRST FLOOR--PHASE 2 FONDE FRED, HAITI

Paul E. Fallon, Architect
February 11, 2011

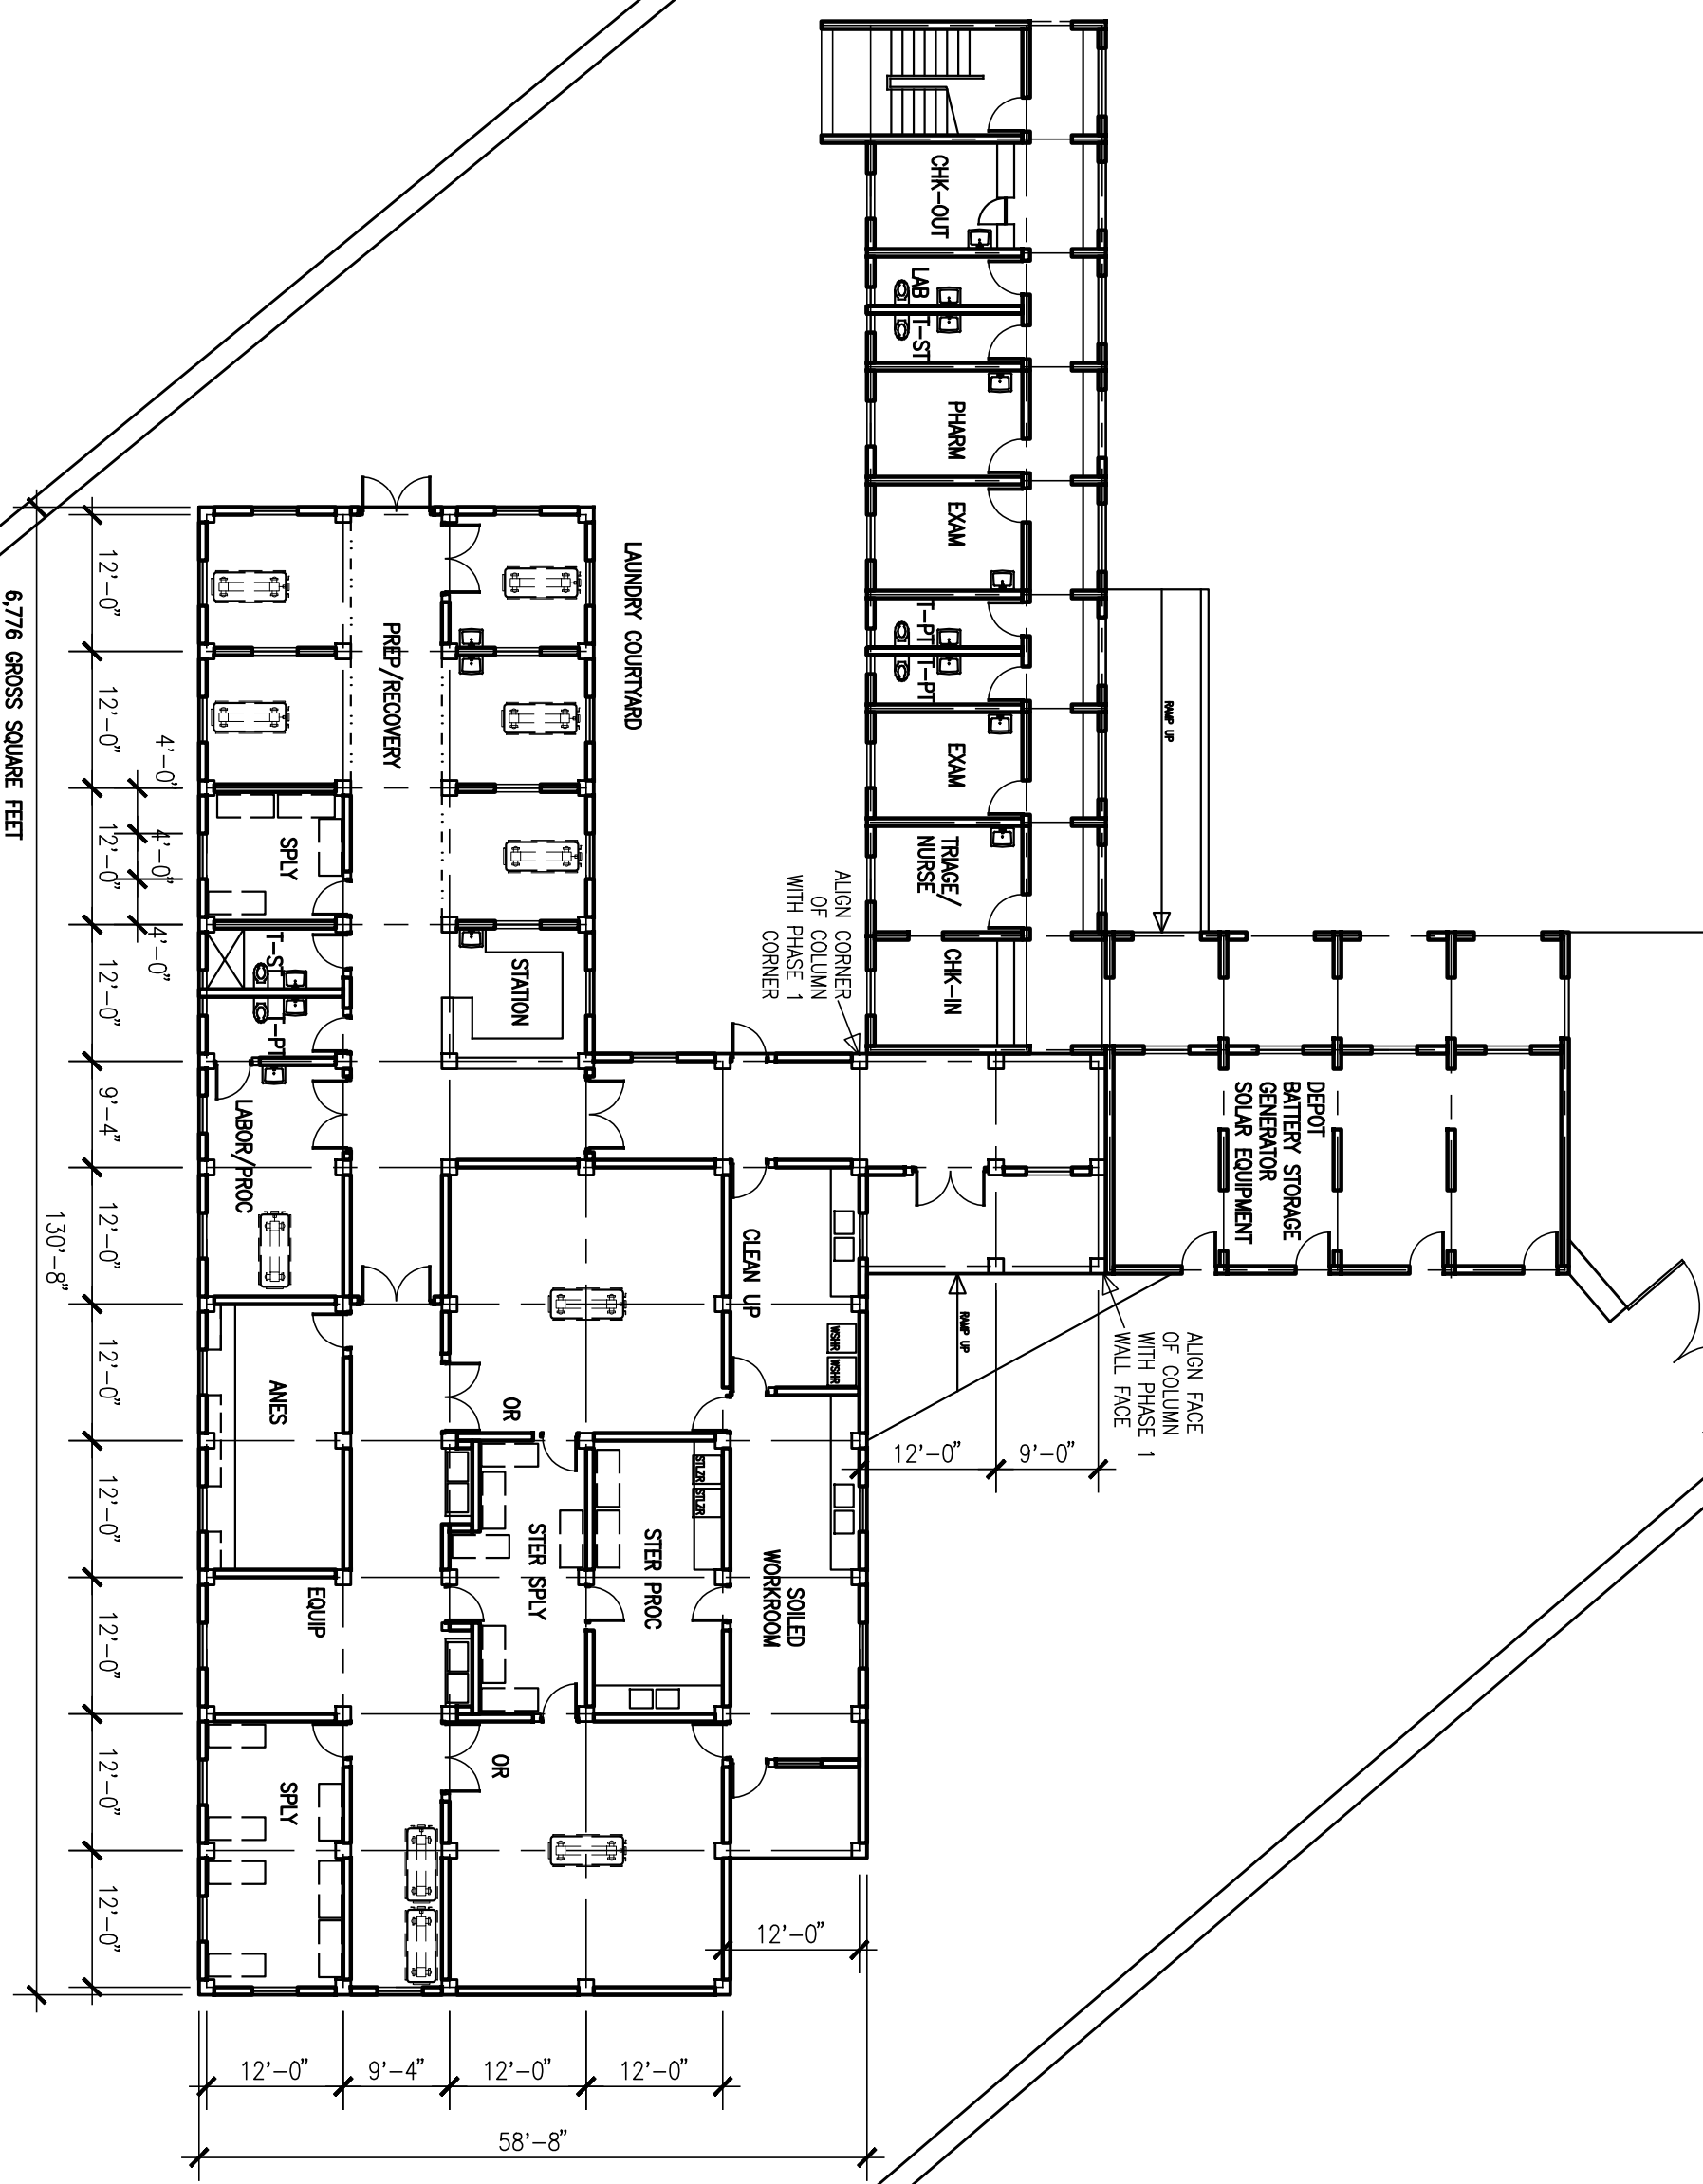

6,776 GROSS SQUARE FEET